



**RFI #27**  
SUBJECT: EMBED LOCATION AND SIZING  
SPECIFICATION: DRAWINGS: A506/1, A506/2, A506/3, 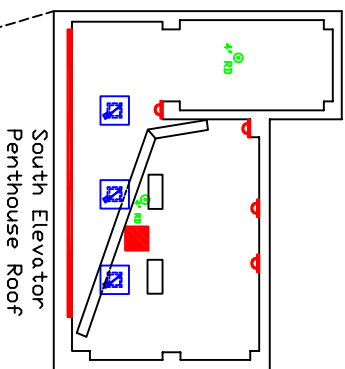

Montgomery Street

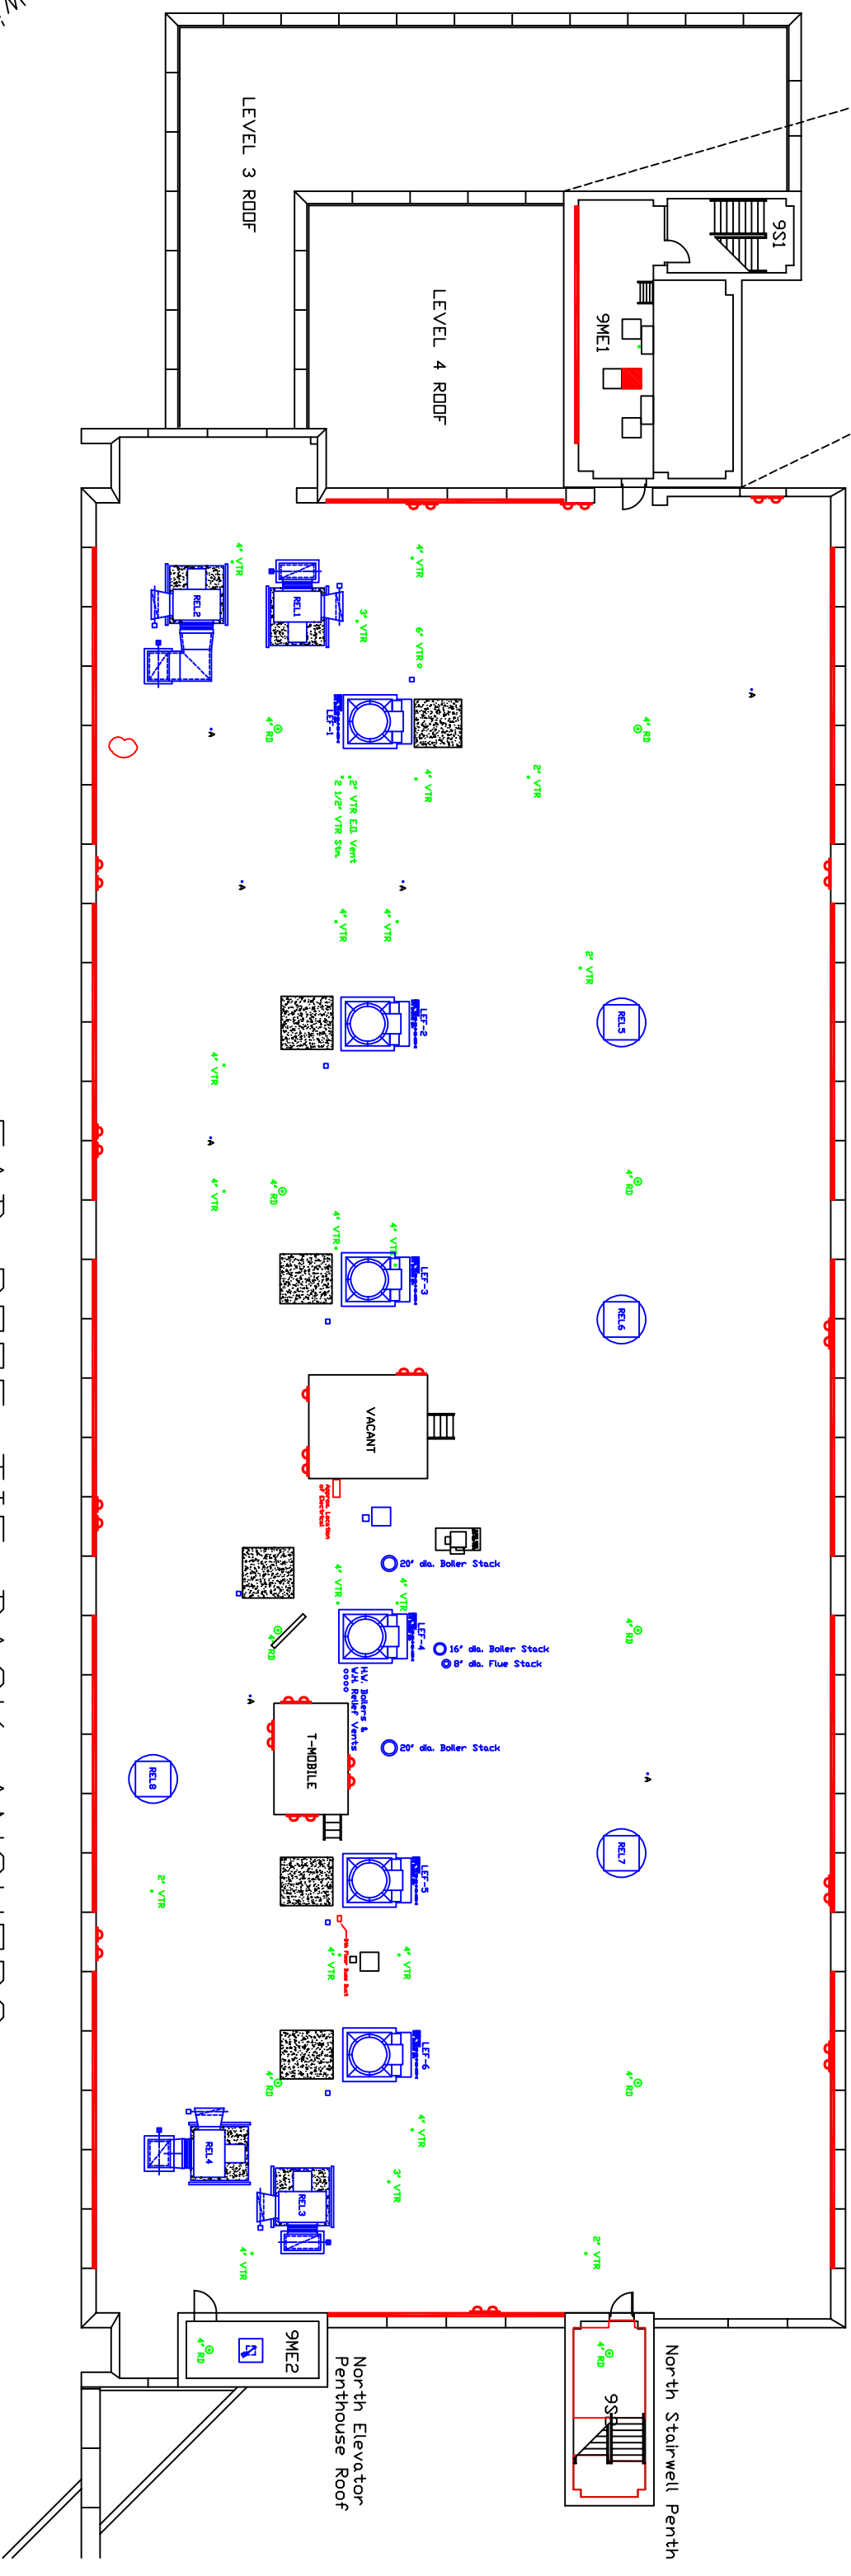

- ANCHOR LOCATIONS
- WINDOW LOCATIONS


EAD ROOF TIE BACK ANCHORS  
3500 Camp Bowie Blvd., Fort Worth, Texas 76107

DATE: 4-4-2025

Scale: 3/64" = 1'-0"





Bowie Blvd

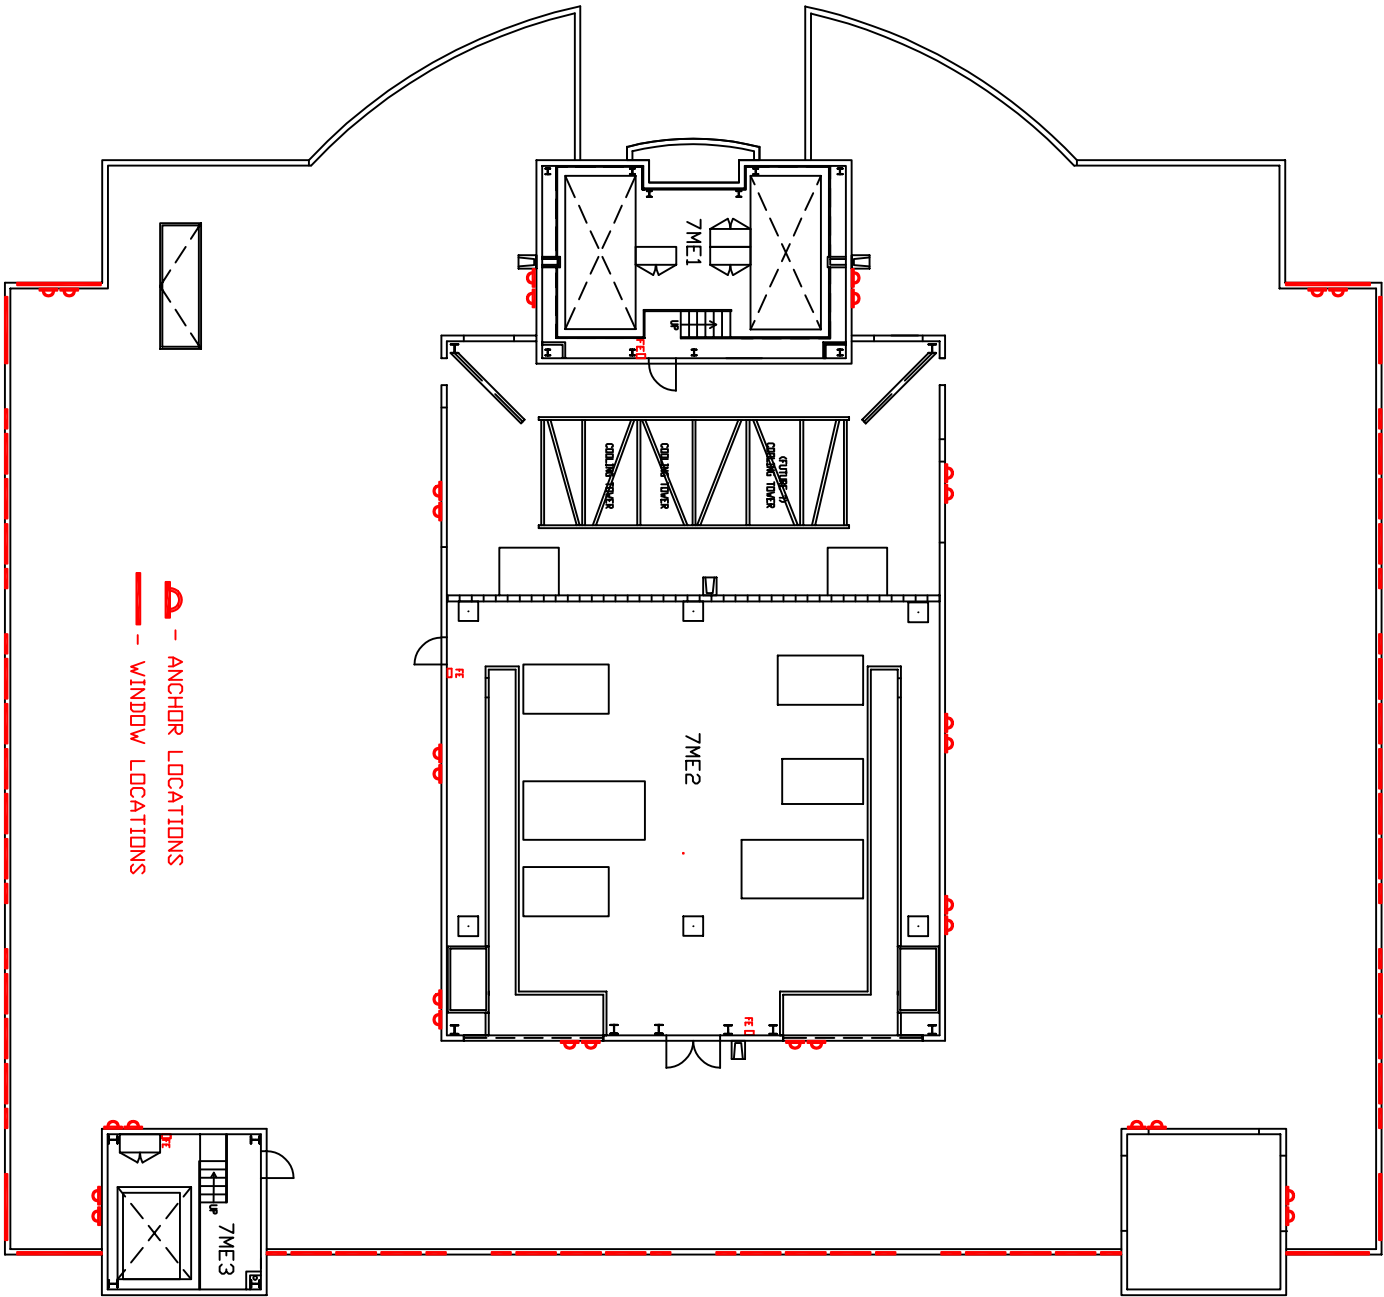


HC PAVILION ROOF TIE BACK ANCHORS  
855 Montgomery St, Fort Worth, Texas 76107  
DATE: 4-4-2025  
ELEV. = 178'-0"


R SCALE: 3/64" = 1'-0"

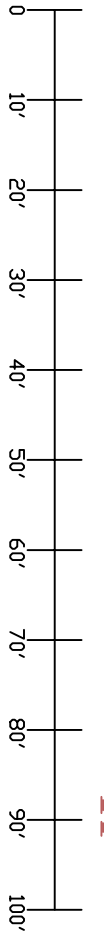

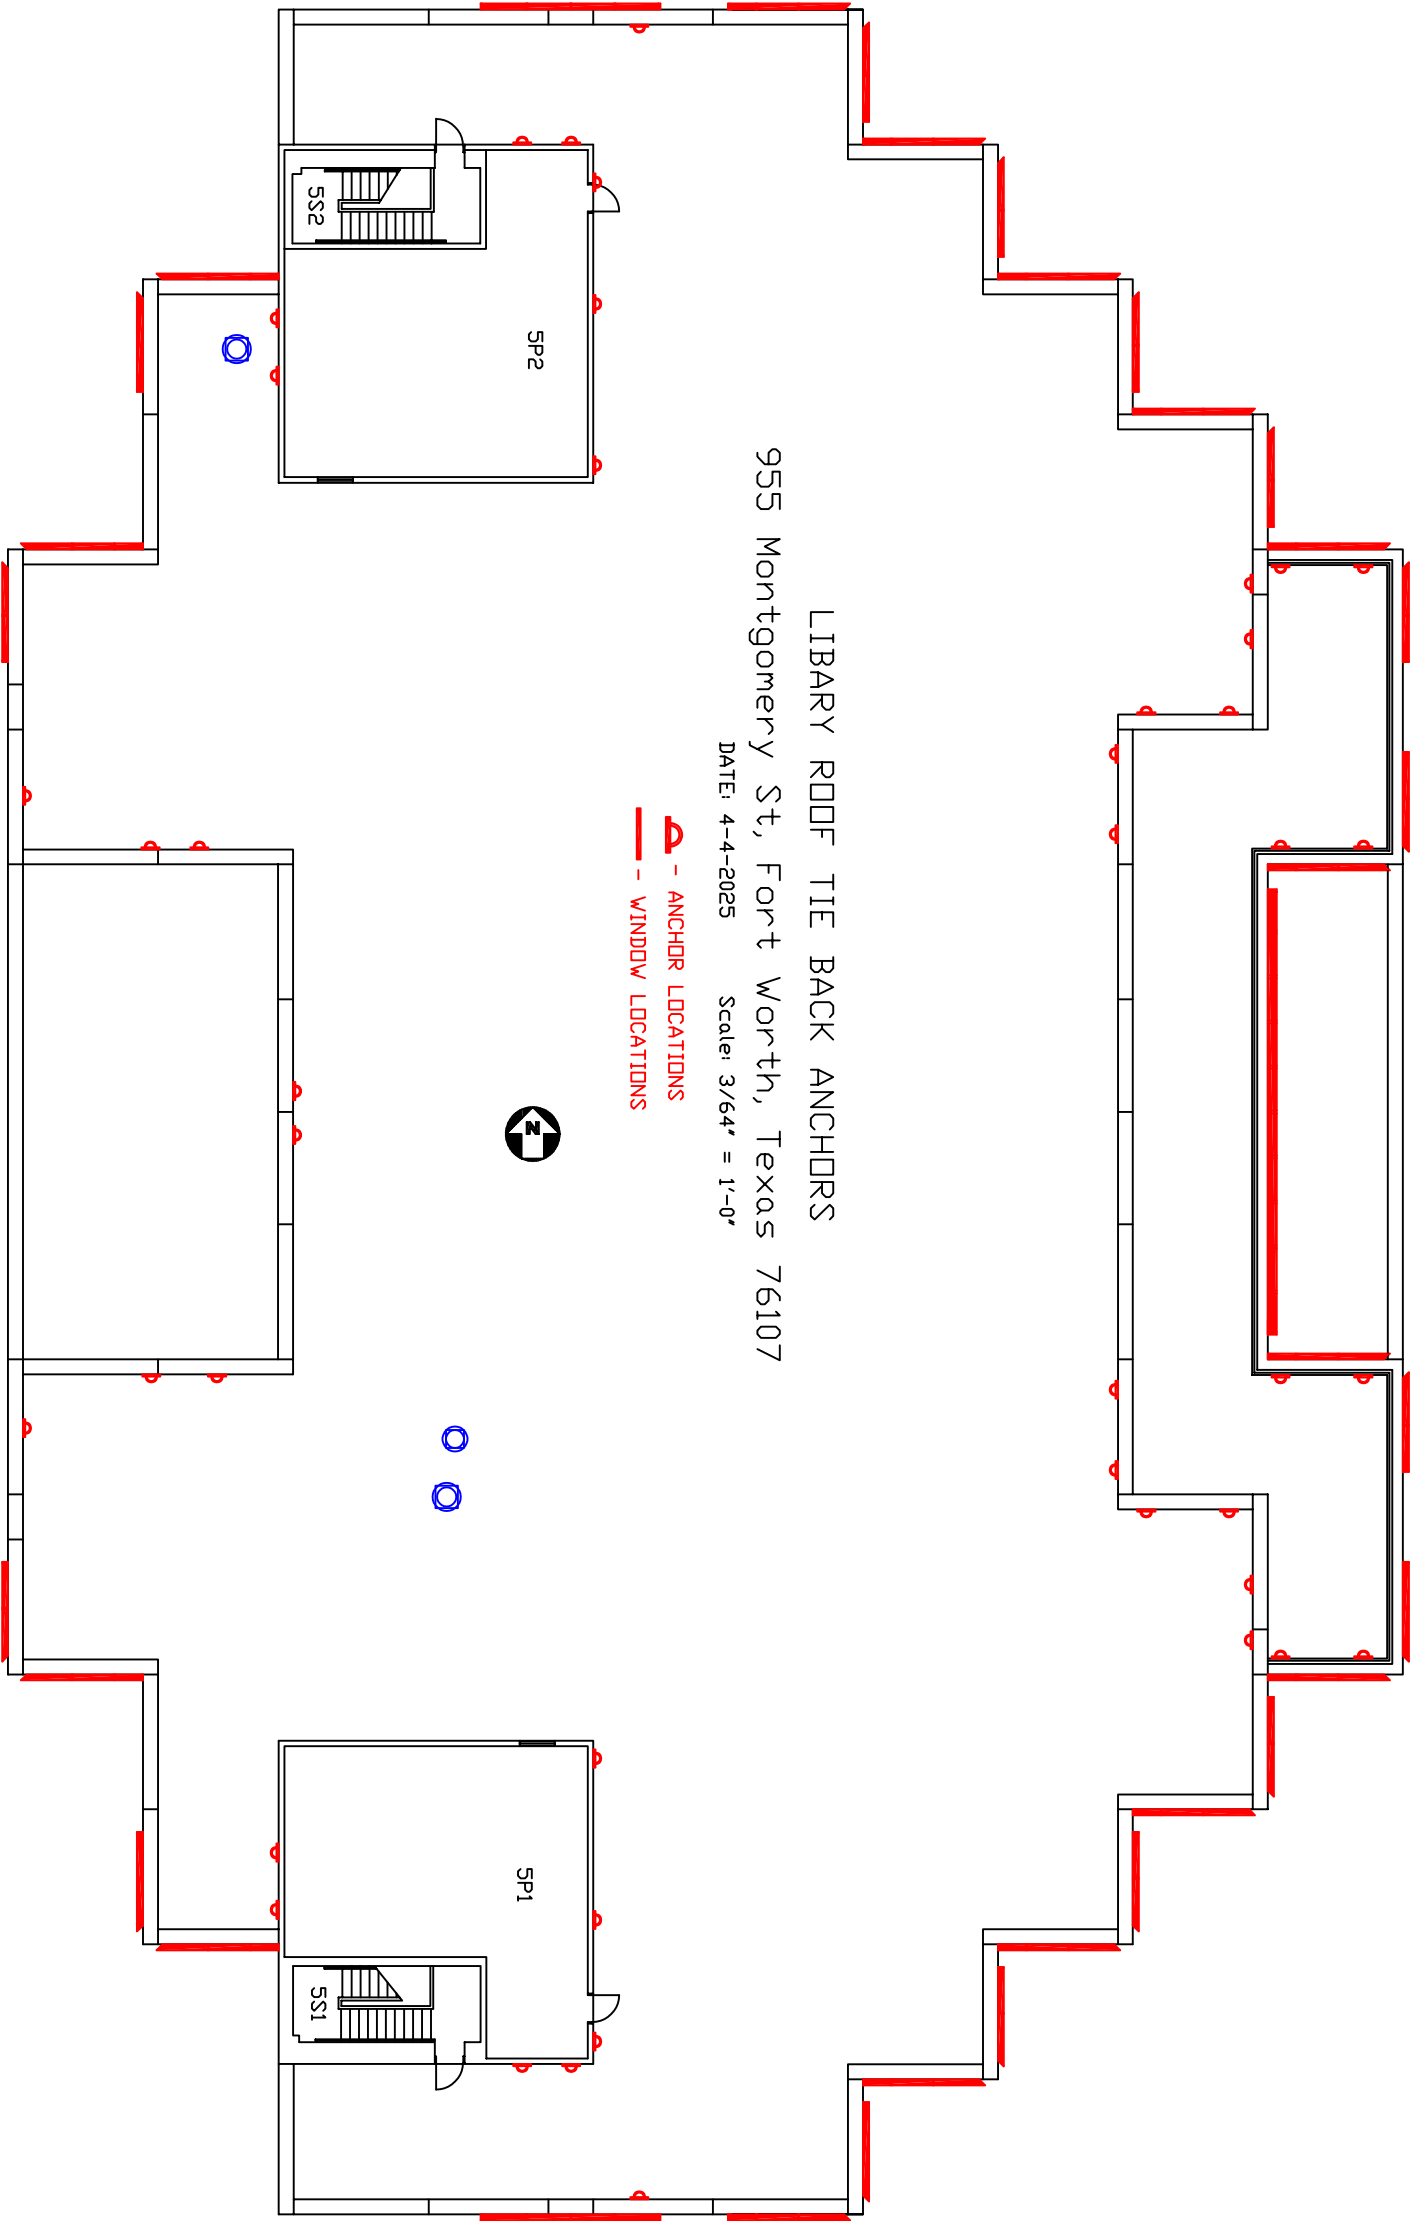


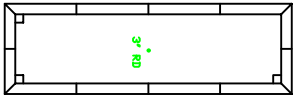


West Stair Penthouse

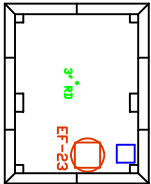


East Elevator Penthouse

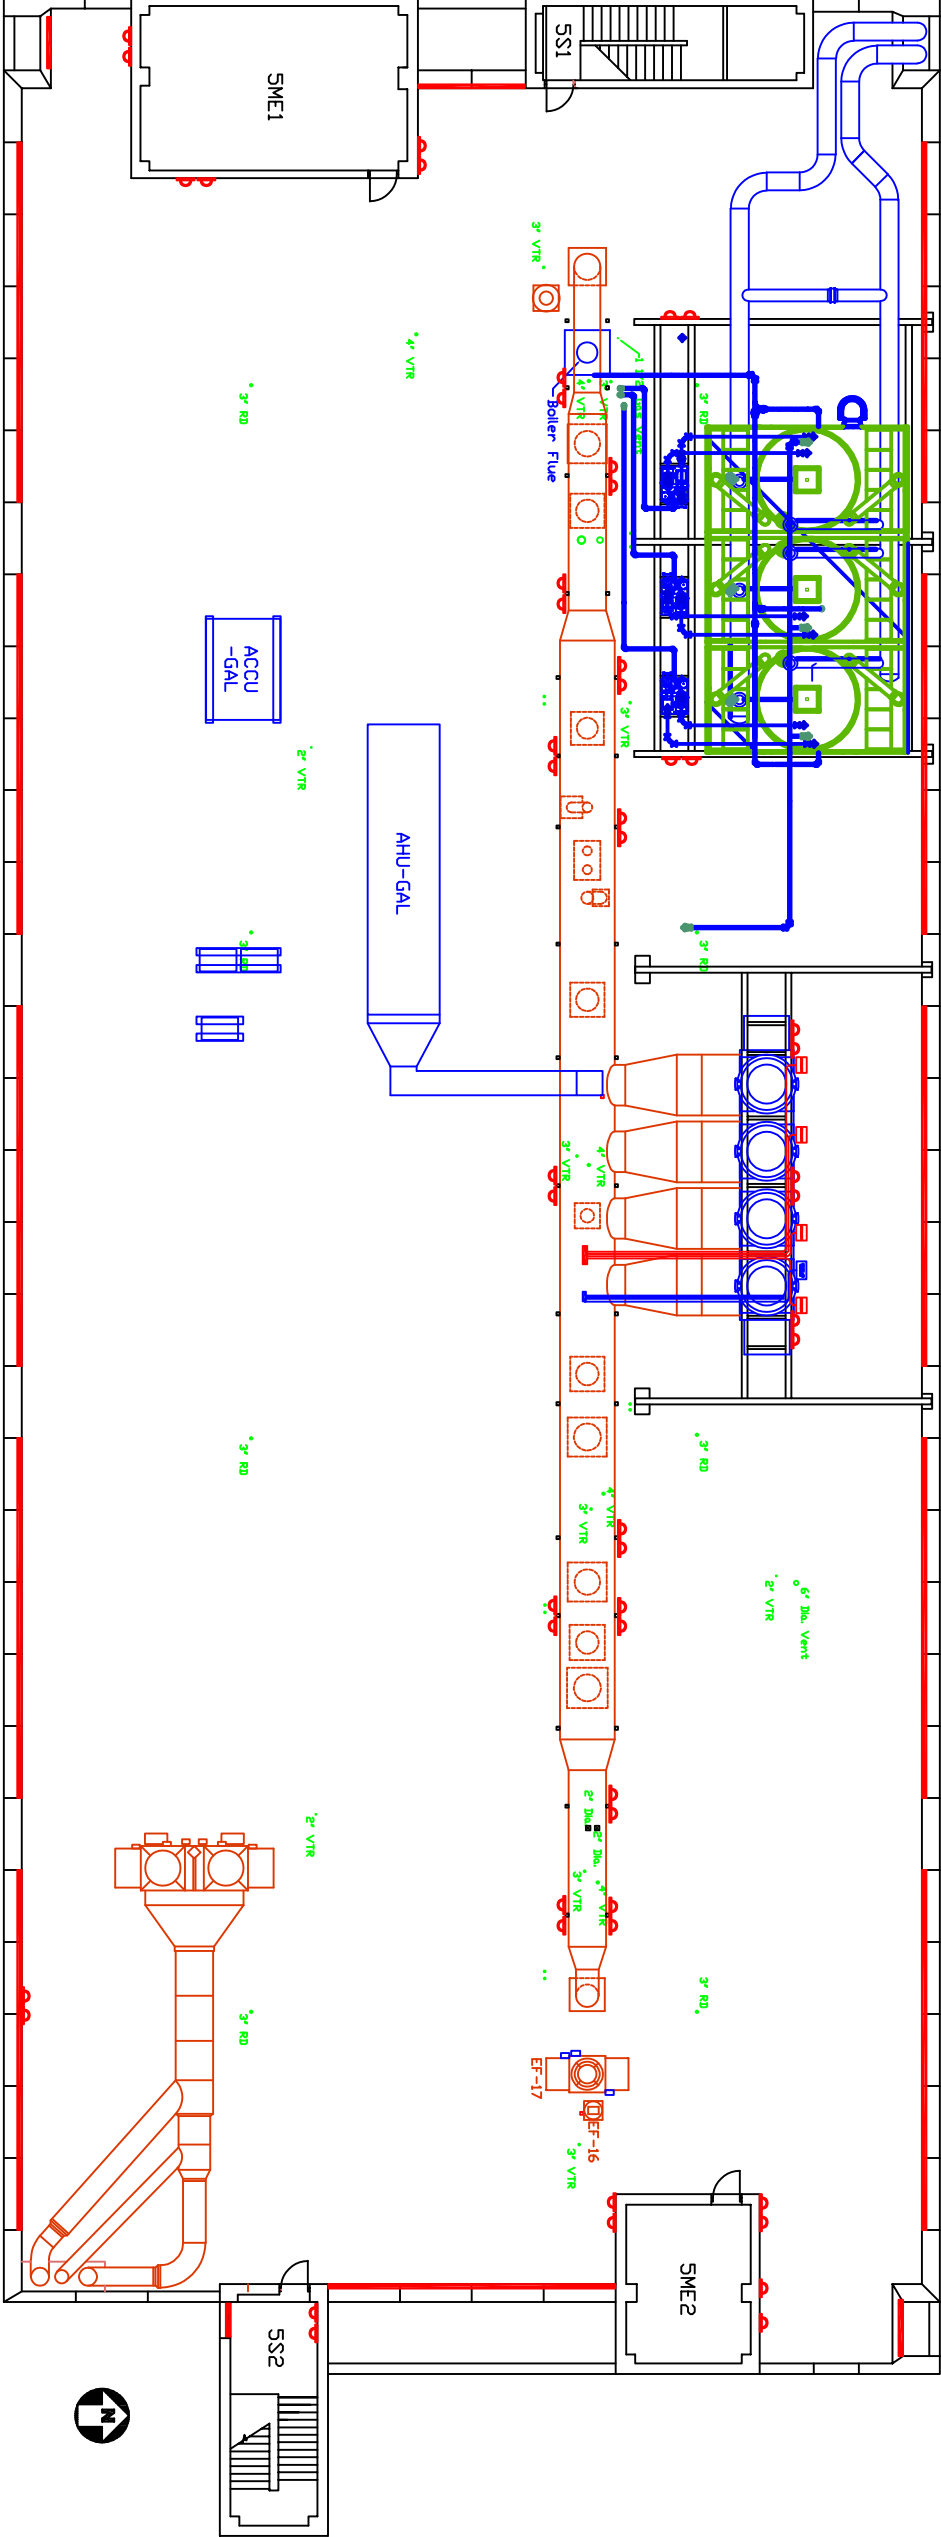

- ANCHOR LOCATIONS  
 - WINDOW LOCATIONS

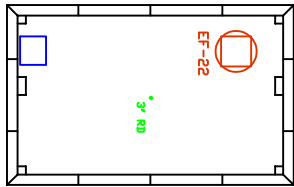

West Elevator/Stair Penthouses

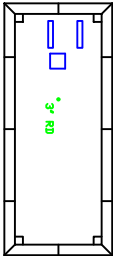

East Stair Penthouse

# RES Roof Tie Back Anchors

1055 MONTGOMERY St

DATE: 4-4-2025

Scale: 3/64" = 1'-0"

